


Maisonette in Gozo - Sannat



Gozo - Sannat, Gozo

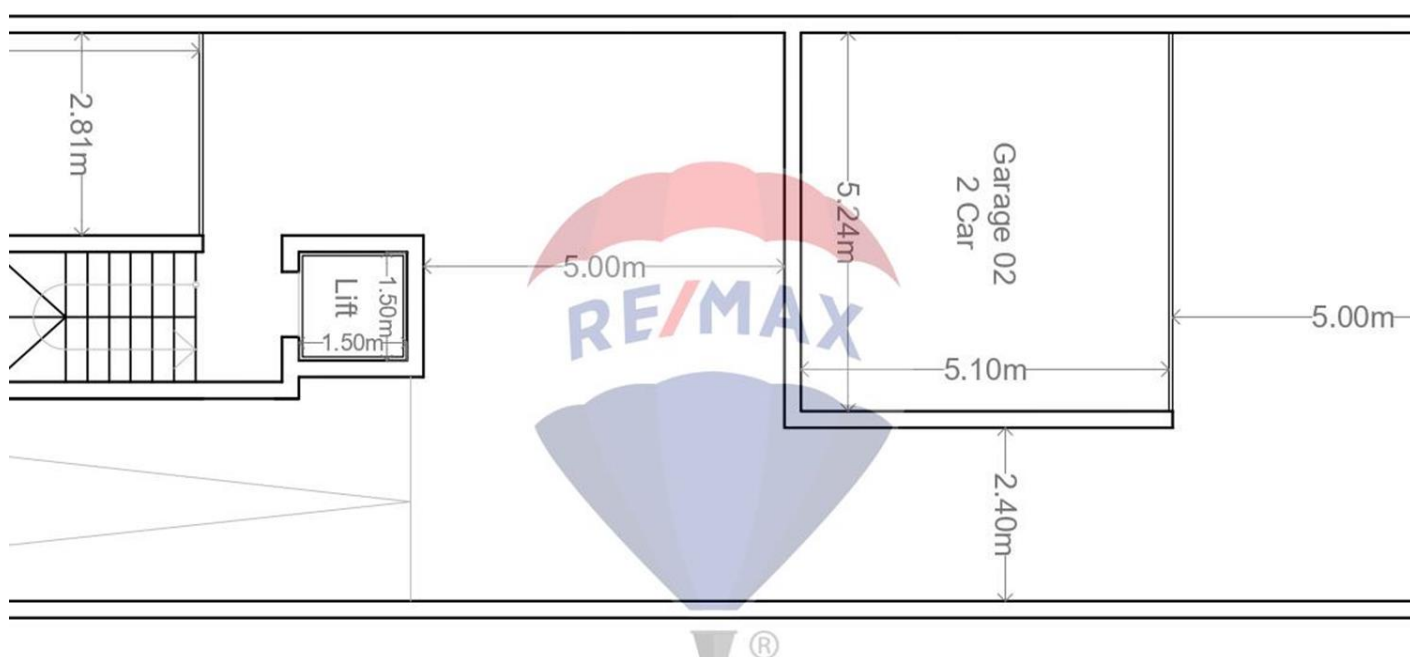

01 Basement Floor Plan
A01 Scale 1:100 on A1

€295,000

Reference No: 240031036-683

Total Rooms: 7

Floor Area (m²) : 226

Bathrooms: 2

Bedrooms: 4

Maisonette - For Sale - Gozo - Sannat

4 Bedroom maisonette located in Sannat, Gozo, nestled in a tranquil residential area within the historic district of Sannat, near scenic walking paths. This spacious maisonette encompasses the entire plot, offering 178 square meters of internal space and an additional 48 square meters of external area. Comprising 4 bedrooms, 4 bathrooms, and a generously sized open-plan layout leading to a 48 square meter backyard, this property is ideally suited for first-time homebuyers or those seeking to enhance their family residence.


Features

- ✓ Terrace
- ✓ Court Yard
- ✓ Back Yard
- ✓ Yard
- ✓ Balcony



Rooms

- ✓ Kitchen/Living/Dining : 1 x 1 m (1 m2)
- ✓ Double Bedroom : 1 x 1 m (1 m2)
- ✓ Double Bedroom : 1 x 1 m (1 m2)
- ✓ Double Bedroom : 1 x 1 m (1 m2)
- ✓ Double Bedroom : 1 x 1 m (1 m2)
- ✓ Bathroom : 1 x 1 m (1 m2)
- ✓ Bathroom Ensuite : 1 x 1 m (1 m2)
- ✓ Open Space : 1 x 1 m (1 m2)

Gallery

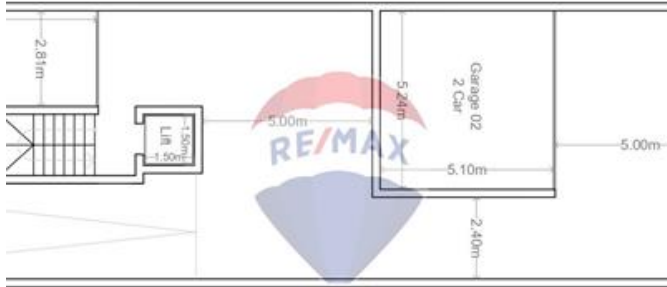


01 Basement Floor Plan
A01 Scale 1:100 on A1

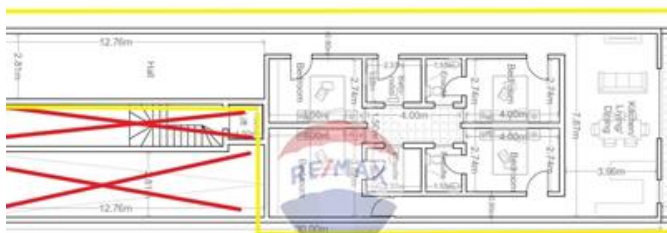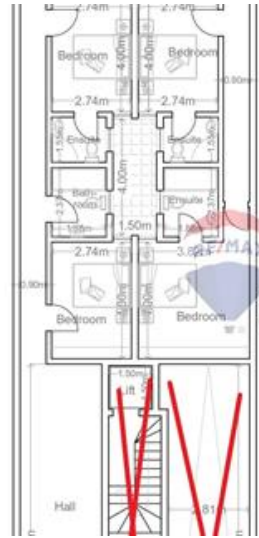

01 Ground Floor Plan
A02 Scale 1:100 on A1

Maisonette 01
Interior Area 178m²
Exterior Area 48m²
Total Area 226m²

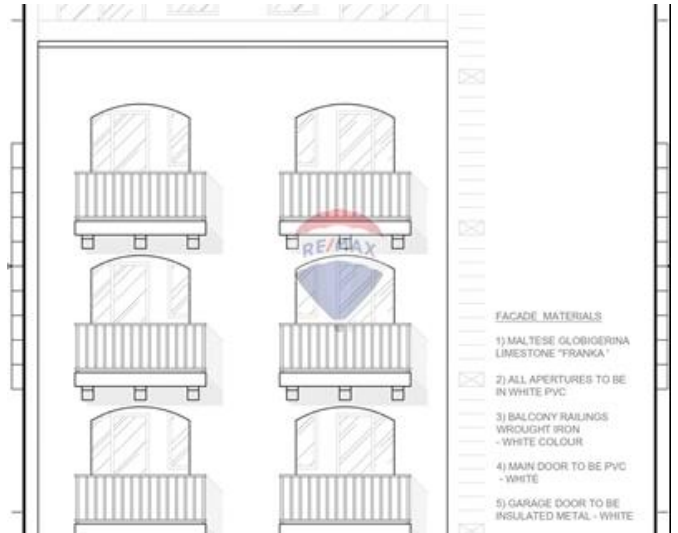



Cristiana Azzopardi

RE/MAX Property Centre - Victoria

M: 77202766

E: cristiana@remax.com.mt

T: 21566284

RE/MAX Property Centre - Victoria

11, Independence Square, Gozo - Victoria, Malta