


Terraced House in Gozo - Ghasri



Gozo - Ghasri, Gozo

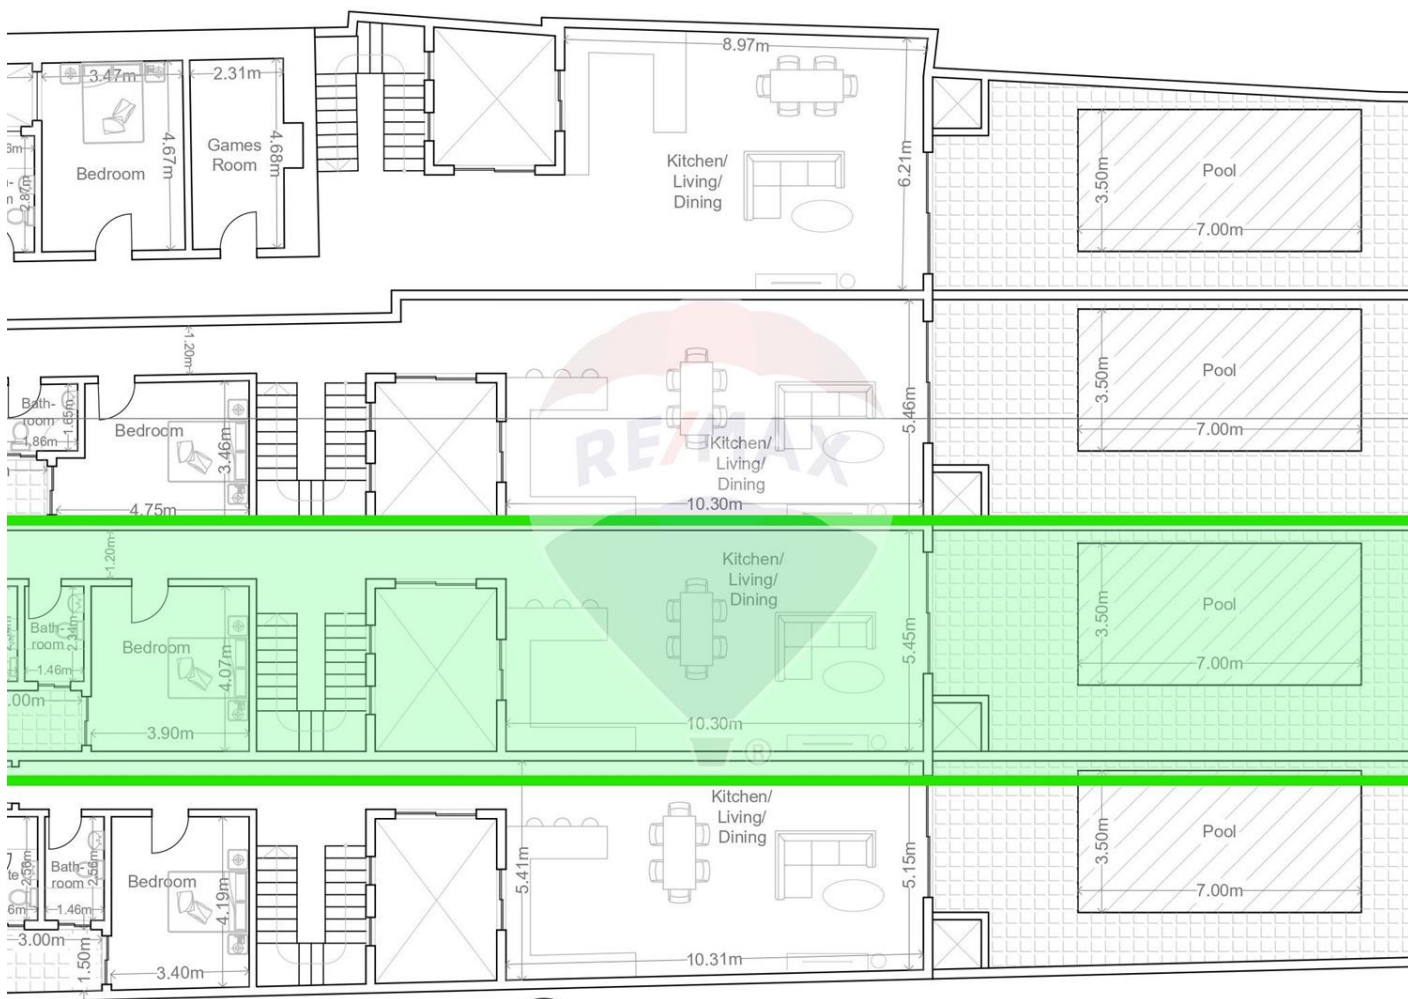

02 Proposed First Floor Plan
A01 Scale 1:100 on A1

€810,000

Reference No: 240031036-747

Total Rooms: 10

Floor Area (m²) : 562

Bathrooms: 3

Bedrooms: 3

Terraced House - For Sale - Gozo - Ghasri

This terraced house, nestled in the serene and quiet Village of Ghasri, with approximately 334 square meters of internal space and 228 square meters of external space being sold on Plan and in Shell form. Situated in a UCA Area with unobstructed ODZ views, this property presents an excellent opportunity for individuals aspiring to create a family home. Ideal for first-time buyers or those seeking to upgrade their living situation, this residence is just a short stroll away from picturesque country walks, offering tranquility and peace. The ground floor of this terraced house features a private garage, box room, games rooms, a bedroom with an en-suite bathroom, and a spacious internal courtyard. On the first floor, there are two bedrooms, one with an en-suite bathroom, a main bathroom, a box room, and a large kitchen, living and dining areas connect seamlessly to a generous backyard hosting an approximately 24-square-meter pool, providing a delightful setting to relish country and ODZ views. Ascending to the third floor, a 36-square-meter washroom leads to a sizable back roof terrace, and a large front terrace offering scenic views of Ghasri. Positioned in a UCA area with captivating ODZ vistas, this property stands as a compelling investment opportunity that should not be overlooked.

Features


- ✓ Kitchen/Dinette
- ✓ Entrance Hall
- ✓ Terrace
- ✓ Air Space
- ✓ Balcony
- ✓ Roof Terrace
- ✓ Pool Deck
- ✓ En Suite
- ✓ Pool
- ✓ Central Courtyard
- ✓ Space For Pool
- ✓ Back Yard
- ✓ Garden

Rooms

- ✓ Kitchen/Living/Dining : 1 x 1 m (1 m2)
- ✓ Double Bedroom : 1 x 1 m (1 m2)
- ✓ Double Bedroom : 1 x 1 m (1 m2)
- ✓ Double Bedroom : 1 x 1 m (1 m2)

- ✓ Office / Study : 1 x 1 m (1 m²)
- ✓ Box Room : 1 x 1 m (1 m²)
- ✓ Open Space : 1 x 1 m (1 m²)
- ✓ Laundry : 1 x 1 m (1 m²)
- ✓ Hallway : 1 x 1 m (1 m²)
- ✓ Hallway : 1 x 1 m (1 m²)
- ✓ Landing : 1 x 1 m (1 m²)
- ✓ Bathroom : 1 x 1 m (1 m²)
- ✓ Bathroom Ensuite : 1 x 1 m (1 m²)
- ✓ Shower Ensuite : 1 x 1 m (1 m²)
- ✓ Open Space : 1 x 1 m (1 m²)
- ✓ Open Space : 1 x 1 m (1 m²)
- ✓ Open Space : 1 x 1 m (1 m²)
- ✓ Open Space : 1 x 1 m (1 m²)
- ✓ Open Space : 4.07 x 10.85 m (44.16 m²)
- ✓ Open Space : 1 x 1 m (1 m²)
- ✓ Open Space : 1 x 1 m (1 m²)
- ✓ Open Space : 3.5 x 7 m (24.5 m²)


Gallery

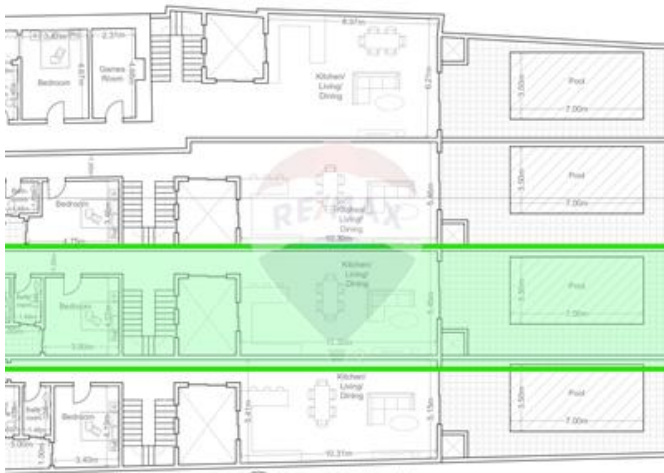


02 Proposed First Floor Plan
A01
Scale 1:100 on A1




01 Proposed Ground Floor Plan
A01
Scale 1:100 on A1

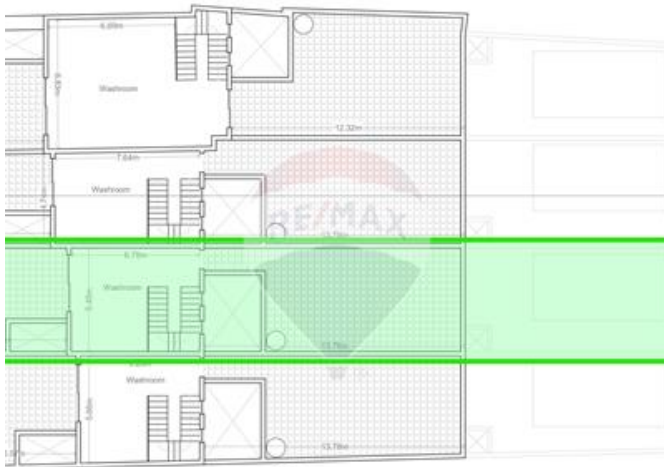


02 Proposed Second Floor Plan
A02
Scale 1:100 on A1

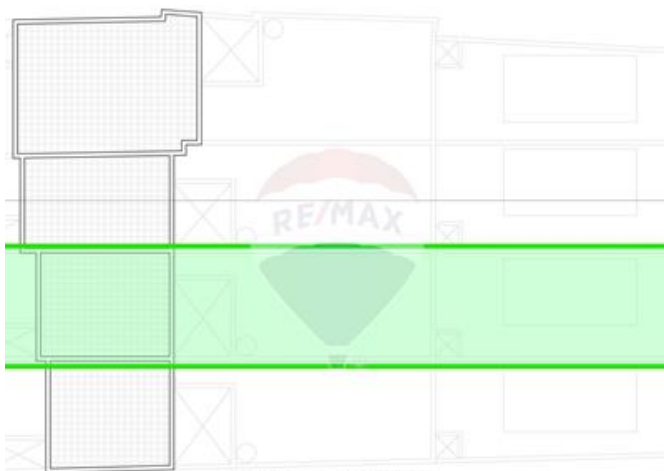

02 Proposed Roof Floor Plan
A02
Scale 1:100 on A1

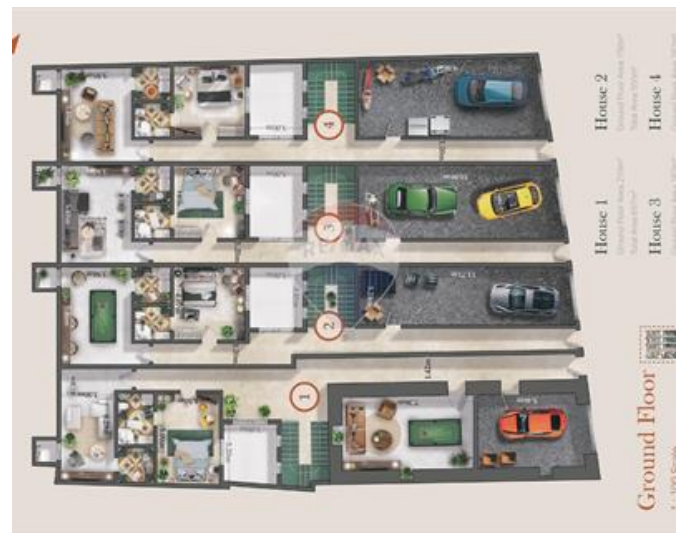

Ground Floor
Scale 1:100 on A1

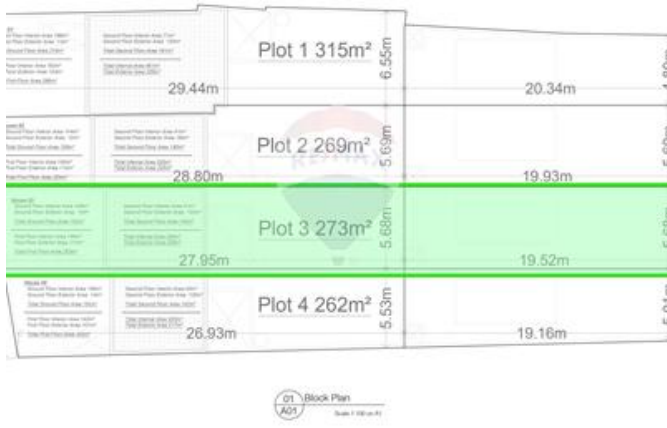



Cristiana Azzopardi

RE/MAX Property Centre - Victoria

M: 77202766

E: cristiana@remax.com.mt

T: 21566284

RE/MAX Property Centre - Victoria

11, Independence Square, Gozo - Victoria, Malta