


Apartment in Gozo - Zebbug




Gozo - Zebbug, Gozo

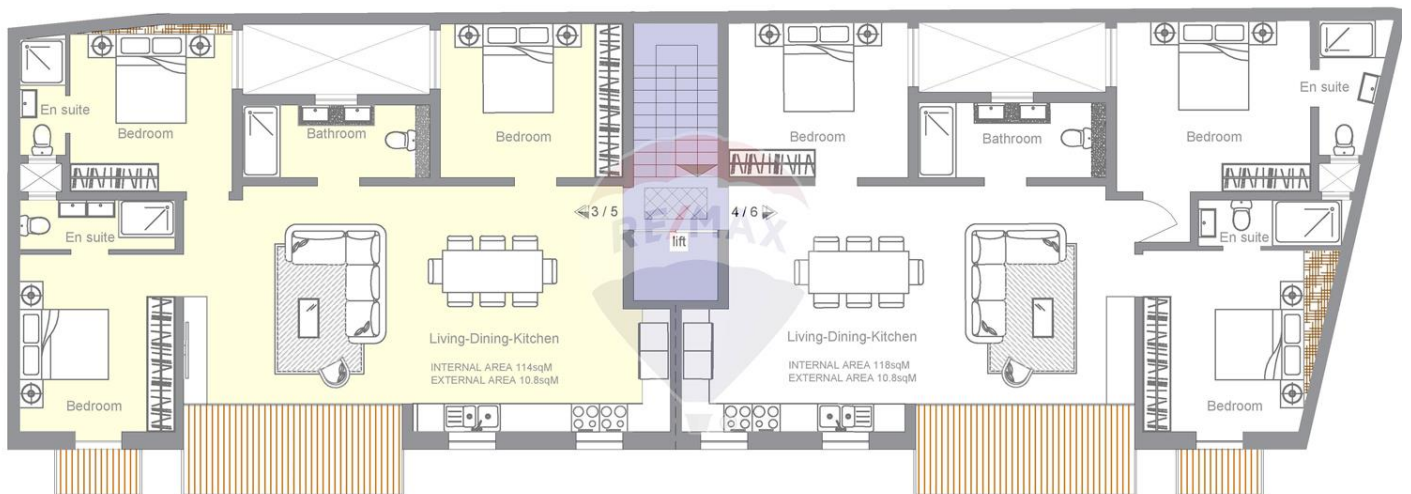

Approved 2nd & 3rd marketing plans
Scale 1:100

€220,000

Reference No: 240031047-1383

 Total Rooms: 7

 Floor Area (m²) : 125

 Bathrooms: 3

 Bedrooms: 3

Apartment - For Sale - Gozo - Zebbug

This square layout apartment offers a spacious layout, featuring a combined kitchen, dining, and living area that opens onto a sizable terrace, ideal for entertaining. The property includes three double bedrooms, two of which have en-suite bathrooms, and one bedroom with its own private balcony. A main bathroom serves the rest of the living space. The apartment is currently on plan and will be sold in shell form, giving you the opportunity to personalize finishes to your taste. Optional garages and car spaces are also available for added convenience.

Features

- ✓ Lift
- ✓ Entrance Hall
- ✓ Balcony
- ✓ En Suite
- ✓ Terrace


Rooms

- ✓ Kitchen/Living/Dining : 10.42 x 5.26 m (54.81 m²)
- ✓ Double Bedroom : 3.9 x 3.29 m (12.83 m²)
- ✓ Double Bedroom : 3.57 x 3.47 m (12.39 m²)
- ✓ Double Bedroom : 3.95 x 3.33 m (13.15 m²)
- ✓ Bathroom : 4 x 1.55 m (6.2 m²)
- ✓ Bathroom Ensuite : 3.32 x 0.9 m (2.99 m²)
- ✓ Bathroom Ensuite : 2.48 x 0.9 m (2.23 m²)
- ✓ Open Space : 4.76 x 2 m (9.52 m²)
- ✓ Open Space : 1.87 x 1 m (1.87 m²)


Gallery




Approved 2nd & 3rd marketing plans
not for construction

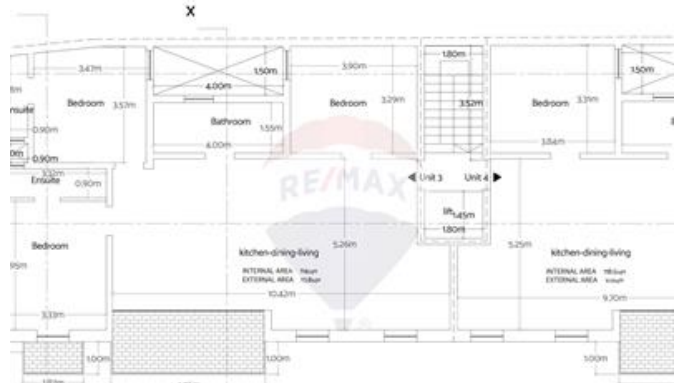

Proposed First floor level plan
not for construction

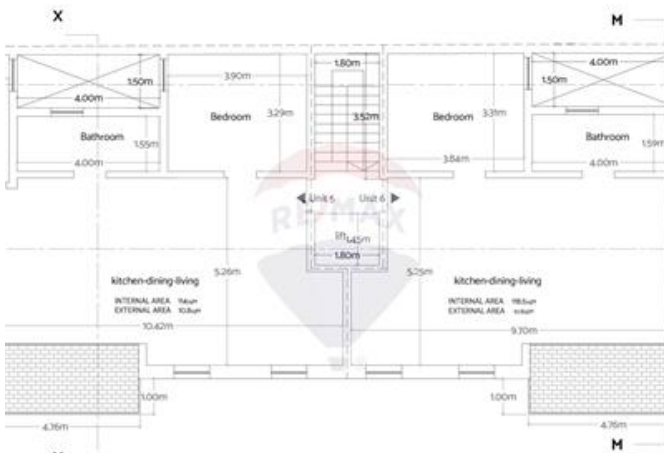

Proposed second floor level plan
not for construction

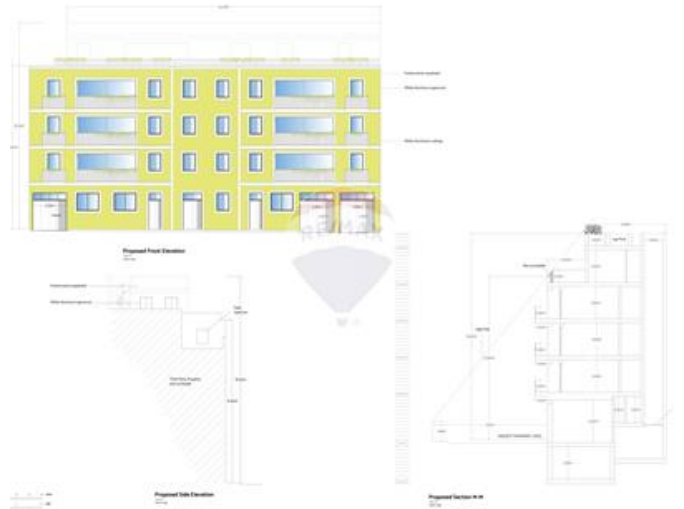



Joseph Cassar

RE/MAX Property Centre - Victoria

M: 79280502

E: joseph@remax.com.mt

T: 21566284

RE/MAX Property Centre - Victoria

11, Independence Square, Gozo - Victoria, Malta