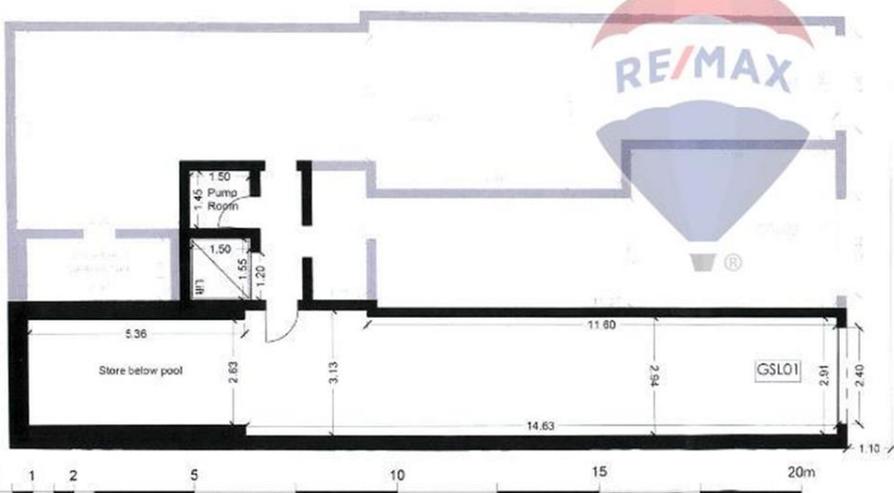
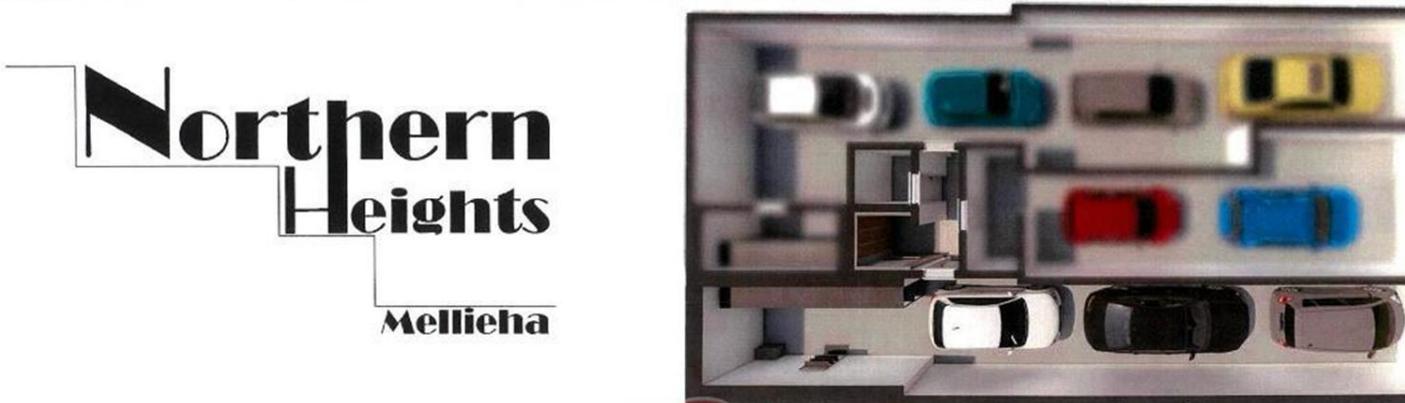


# Apartment in Mellieha



Mellieha, North



**GSL01**  
Ground Floor (Level 0)

Artistic Impression Only  
Beams may protrude with minimum headroom of 2.1m

Internal : 69 m<sup>2</sup> External : 0 m<sup>2</sup>  
Total Area : 69 m<sup>2</sup> circ

€388,000

Reference No: 240291037-46

 Total Rooms: 6

 Floor Area (m<sup>2</sup>) : 100

 Bathrooms: 2

 Bedrooms: 3

# Apartment - For Sale - Mellieha

Mellieha- New on the market is this brand new block located in a quiet residential area, selection of 1 - 2 & 3 bedroom apartments being sold on plan will be sold highly finished excluding bathrooms and internal doors. Early Buyer will get a discount from the selling prices. Optional street level garages are also available. This specific unit is third floor, 2 bedrooms and 2 bathrooms. Freehold. For further information contact agent.

## Features

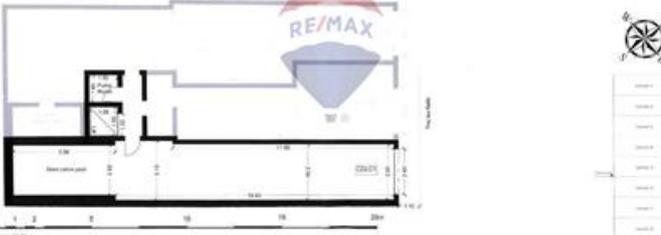
- ✓ Lift
- ✓ En Suite
- ✓ Skirting
- ✓ Double Glazed
- ✓ Ceramic Floor
- ✓ Electricity Utility
- ✓ Passenger Lift
- ✓ Balcony

## Rooms

- ✓ Kitchen/Living/Dining : 5.13 x 6.72 m (34.47 m<sup>2</sup>)
- ✓ Double Bedroom : 3.6 x 2.84 m (10.22 m<sup>2</sup>)
- ✓ Bathroom : 2.57 x 1.5 m (3.85 m<sup>2</sup>)
- ✓ Double Bedroom : 3.6 x 2.84 m (10.22 m<sup>2</sup>)
- ✓ Double Bedroom : 3.27 x 2.86 m (9.35 m<sup>2</sup>)
- ✓ Bathroom Ensuite : 1.84 x 2.27 m (4.18 m<sup>2</sup>)

# Gallery

**Northern Heights**  
Mellieha

**GSL01**  
Ground Floor (Level 0)

Artistic Impression Only  
Beams may protrude with minimum headroom of 2.1m

Internal : 69 m<sup>2</sup> External : 0 m<sup>2</sup>  
Total Area : 69 m<sup>2</sup> circa

**Northern Heights**  
Mellieha




**Apartment 01**  
First Floor (Level 1)

Artistic Impression Only  
Beams may protrude with minimum headroom of 2.1m

Internal : 61.7 m<sup>2</sup> External : 5.2 m<sup>2</sup>  
Total Area : 66.9 m<sup>2</sup> circa

**Northern Heights**  
Mellieha




**Apartment 04**  
Second Floor (Level 2)

Artistic Impression Only  
Beams may protrude with minimum headroom of 2.1m

Internal : 91.4 m<sup>2</sup> External : 4.4 m<sup>2</sup>  
Total Area : 95.8 m<sup>2</sup> circa

**Northern Heights**  
Mellieha




**Apartment 07**  
Fourth Floor (Level 4)

Artistic Impression Only  
Beams may protrude with minimum headroom of 2.1m

Internal : 88.2 m<sup>2</sup> External : 22.3 m<sup>2</sup>  
Total Area : 110.5 m<sup>2</sup> circa

**Northern Heights**  
Mellieha

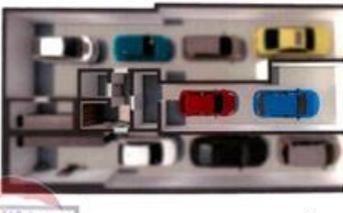
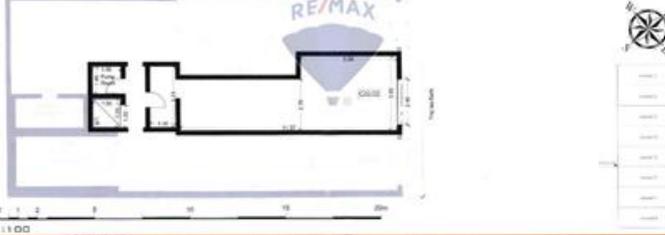



**Apartment 10**  
Fifth Floor (Level 5)

Artistic Impression Only  
Beams may protrude with minimum headroom of 2.1m

Internal : 54.5 m<sup>2</sup> External : 17.4 m<sup>2</sup>  
Total Area : 71.9 m<sup>2</sup> circa

**Northern Heights**  
Mellieha

**GSL02**  
Ground Floor (Level 0)

Artistic Impression Only  
Beams may protrude with minimum headroom of 2.1m

Internal : 46 m<sup>2</sup> External : 0 m<sup>2</sup>  
Total Area : 46 m<sup>2</sup> circa

**Northern Heights**  
Mellicha

RE/MAX

1:100

Apartment 02  
First Floor (Level 1)

Artistic Impression Only  
Beams may protrude with minimum headroom of 2.1m

Internal : 83.5 m<sup>2</sup> External : 94.4 m<sup>2</sup>  
Total Area : 92.9 m<sup>2</sup> circ

**Northern Heights**  
Mellicha

RE/MAX

1:100

Apartment 05  
Third Floor (Level 3)

Artistic Impression Only  
Beams may protrude with minimum headroom of 2.1m

Internal : 92 m<sup>2</sup> External : 7.5 m<sup>2</sup>  
Total Area : 99.5 m<sup>2</sup> circ

**Northern Heights**  
Mellicha

RE/MAX

1:100

Apartment 08  
Fourth Floor (Level 4)

Artistic Impression Only  
Beams may protrude with minimum headroom of 2.1m

Internal : 82 m<sup>2</sup> External : 18.7 m<sup>2</sup>  
Total Area : 100.7 m<sup>2</sup> circ

**Northern Heights**  
Mellicha

RE/MAX

1:100

Apartment 11  
Sixth Floor (Level 6)

Artistic Impression Only  
Beams may protrude with minimum headroom of 2.1m

Internal : 79 m<sup>2</sup> External : 10.1 m<sup>2</sup>  
Total Area : 89.1 m<sup>2</sup> circ

**Northern Heights**  
Mellicha

RE/MAX

1:100

GSL03  
Ground Floor (Level 0)

Artistic Impression Only  
Beams may protrude with minimum headroom of 2.1m

Internal : 94 m<sup>2</sup> External : 0 m<sup>2</sup>  
Total Area : 94 m<sup>2</sup> circ

**Northern Heights**  
Mellicha

RE/MAX

1:100

Apartment 03  
Second Floor (Level 2)

Artistic Impression Only  
Beams may protrude with minimum headroom of 2.1m

Internal : 112.8 m<sup>2</sup> External : 4.7 m<sup>2</sup>  
Total Area : 117.5 m<sup>2</sup> circ

**Northern Heights**  
Mellieha

1:100

**Apartment 06**  
Third Floor (Level 3)

Artistic Impression Only  
Rooms may protrude with minimum headroom of 2.1m.

Internal : 97.5 m<sup>2</sup> External : 6.8 m<sup>2</sup>  
Total Area : 104.4 m<sup>2</sup> circ

**Northern Heights**  
Mellieha

1:100

**Apartment 09**  
Fifth Floor (Level 5)

Artistic Impression Only  
Rooms may protrude with minimum headroom of 2.1m.

Internal : 85.8 m<sup>2</sup> External : 21.1 m<sup>2</sup>  
Total Area : 106.9 m<sup>2</sup> circ

**Northern Heights**  
Mellieha

1:100

**Apartment 12**  
Sixth Floor (Level 6)

Artistic Impression Only  
Rooms may protrude with minimum headroom of 2.1m.

Internal : 53 m<sup>2</sup> External : 7.1 m<sup>2</sup>  
Total Area : 60.1 m<sup>2</sup> circ



**Steve Camilleri**

RE/MAX North - Qawra

M: 99350441

E: scamilleri@remax.com.mt

T: 21585846

**RE/MAX North - Qawra**

Dawret il-Gzejjer, Qawra, St Paul's Bay, Malta