


Office Space in Birkirkara

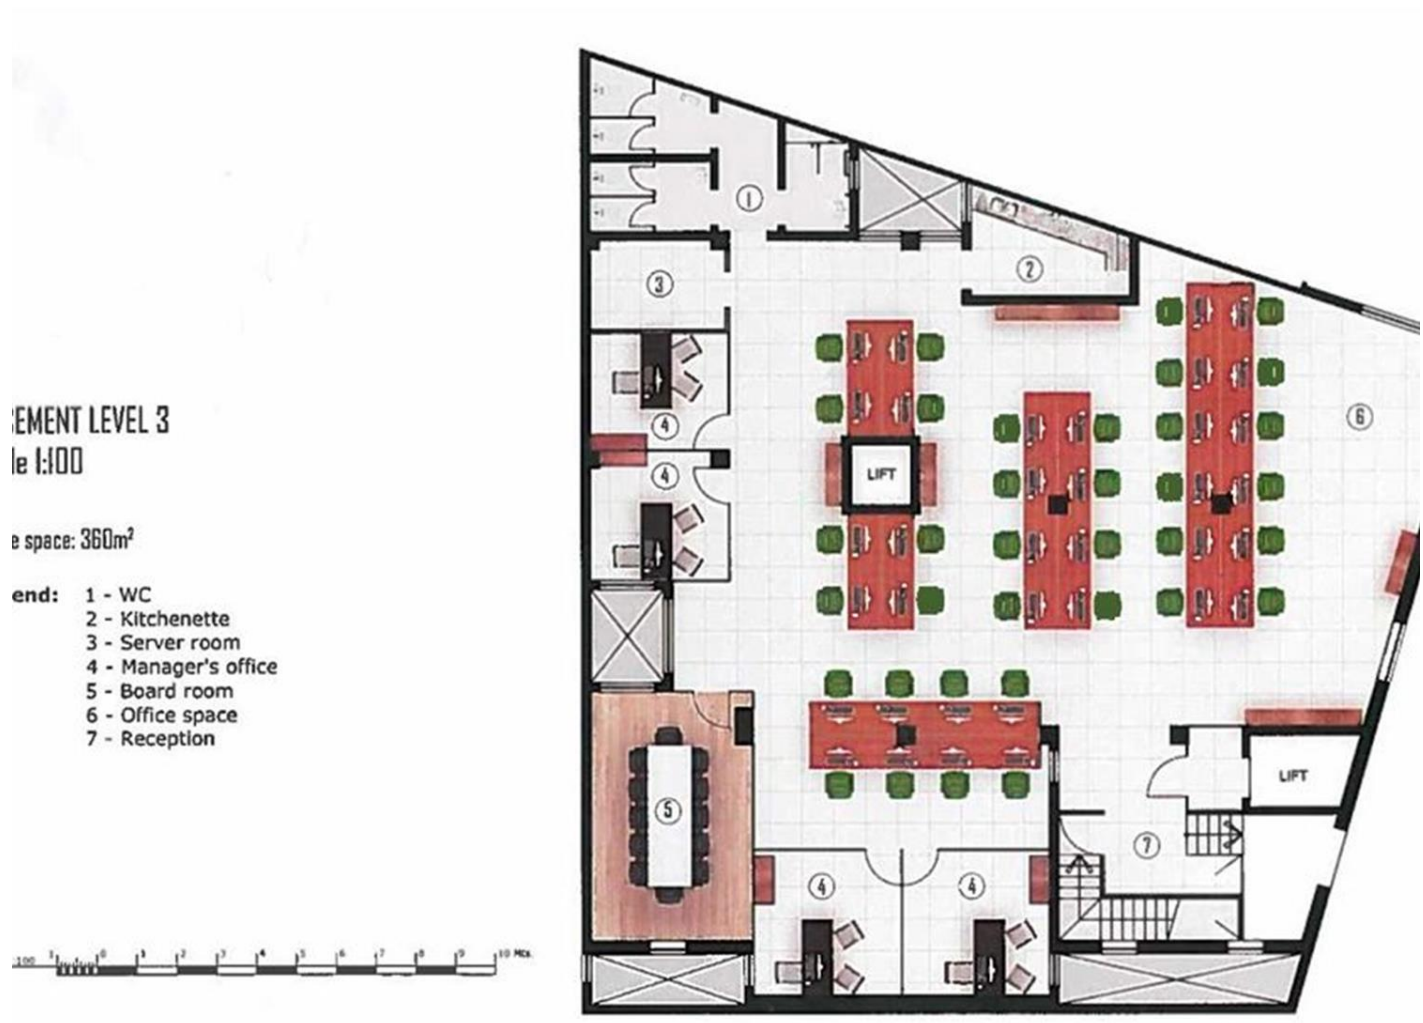

Birkirkara, Central



€140

Reference No: 240491011-295

 Total Rooms: 0

 Bathrooms: 0

 Floor Area (m²) : 352

 Bedrooms: 0

Office Space - For Rent - Birkirkara

Centrally situated is this brand new office to be completed next February. Total 352sqm with 6 car spaces included.

Features



Rooms

Gallery

BASEMENT LEVEL 3 scale 1:100

Office space: 360m²

- Legend:
- 1 - WC
 - 2 - Kitchenette
 - 3 - Server room
 - 4 - Manager's office
 - 5 - Board room
 - 6 - Office space
 - 7 - Reception

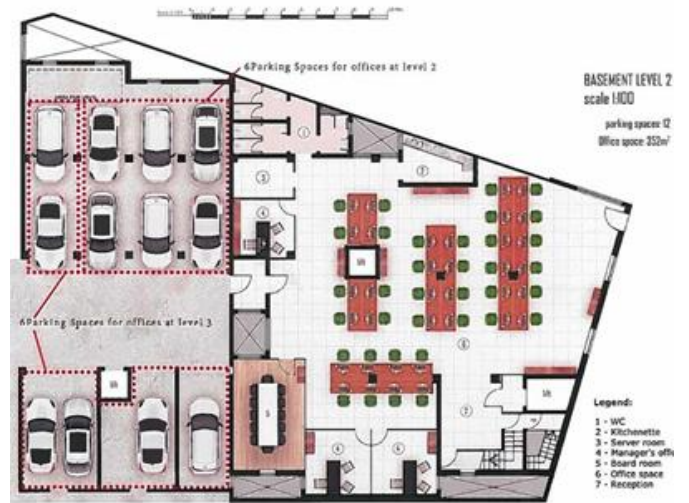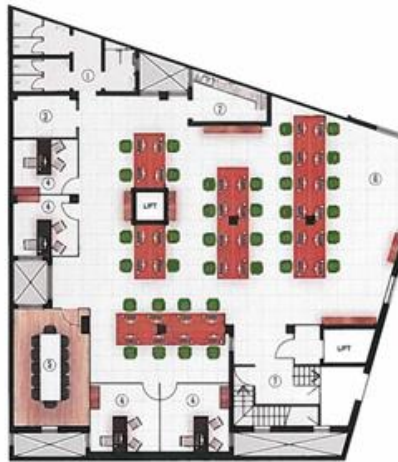



Maria Mifsud

RE/MAX Partners - Fleur De Lys

M: 99111775

E: mariamifsud@remax.com.mt

T: 99467221

RE/MAX Partners - Fleur De Lys

242, ,Triq Fleur De Lys, Fleur De Lys, Malta