



Office Space in Birkirkara

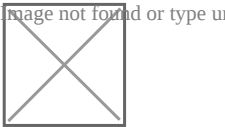

Birkirkara, Central

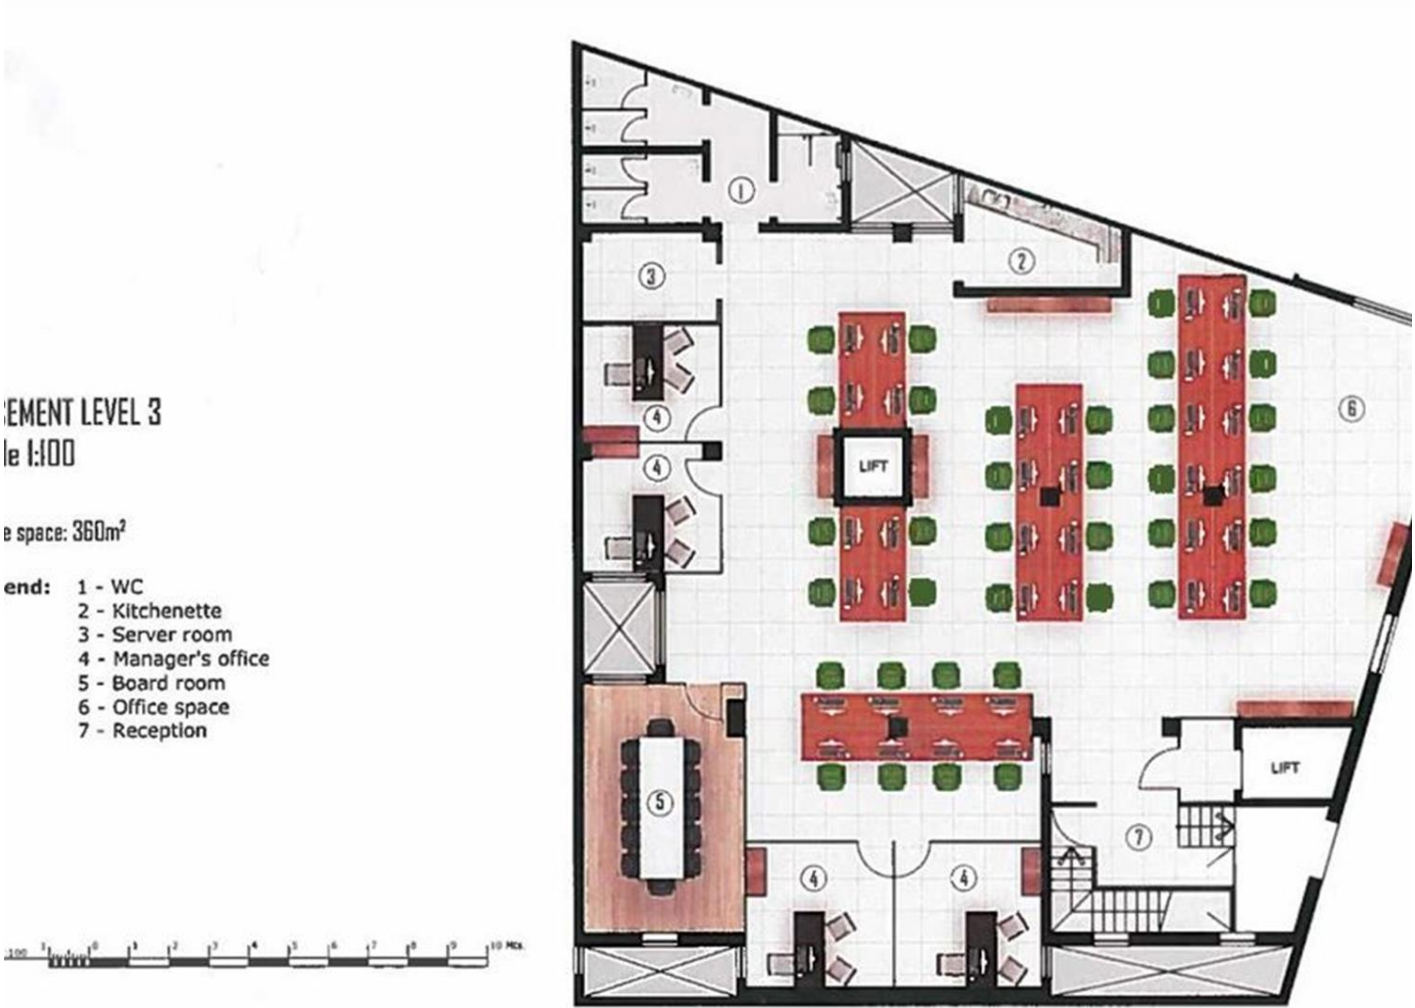

€140

Reference No: 240491011-441

Total Rooms: 0

Bathrooms: 0

Floor Area (m²) : 360

Bedrooms: 0

Office Space - For Rent - Birkirkara

Centrally situated is this brand new office to be completed next February. Total 360sqm with 6 car spaces included.

Features



Rooms

Gallery

BASEMENT LEVEL 3 scale 1:100

Office space: 360m²

- Legend:
- 1 - WC
 - 2 - Kitchenette
 - 3 - Server room
 - 4 - Manager's office
 - 5 - Board room
 - 6 - Office space
 - 7 - Reception

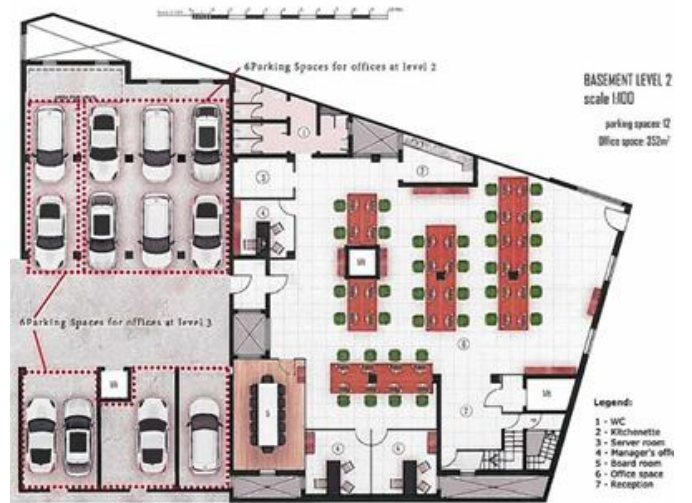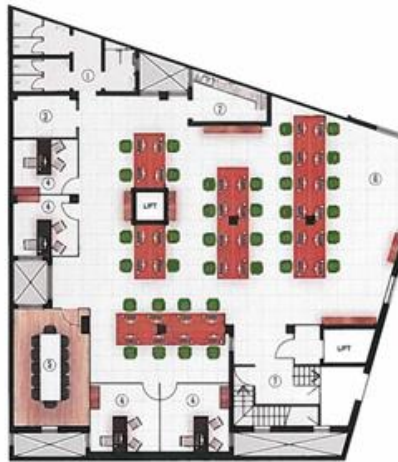

BASEMENT LEVEL 2 scale 1:100

Office space: 12
Office space: 352m²

- Legend:
- 1 - WC
 - 2 - Kitchenette
 - 3 - Server room
 - 4 - Manager's office
 - 5 - Board room
 - 6 - Office space
 - 7 - Reception



Maria Mifsud

RE/MAX Partners - Fleur De Lys

M: 99111775

E: mariamifsud@remax.com.mt

T: 99467221

RE/MAX Partners - Fleur De Lys

242, ,Triq Fleur De Lys, Fleur De Lys, Malta